



Proposal To Model The Women's Minimum-Security Prison

State Map

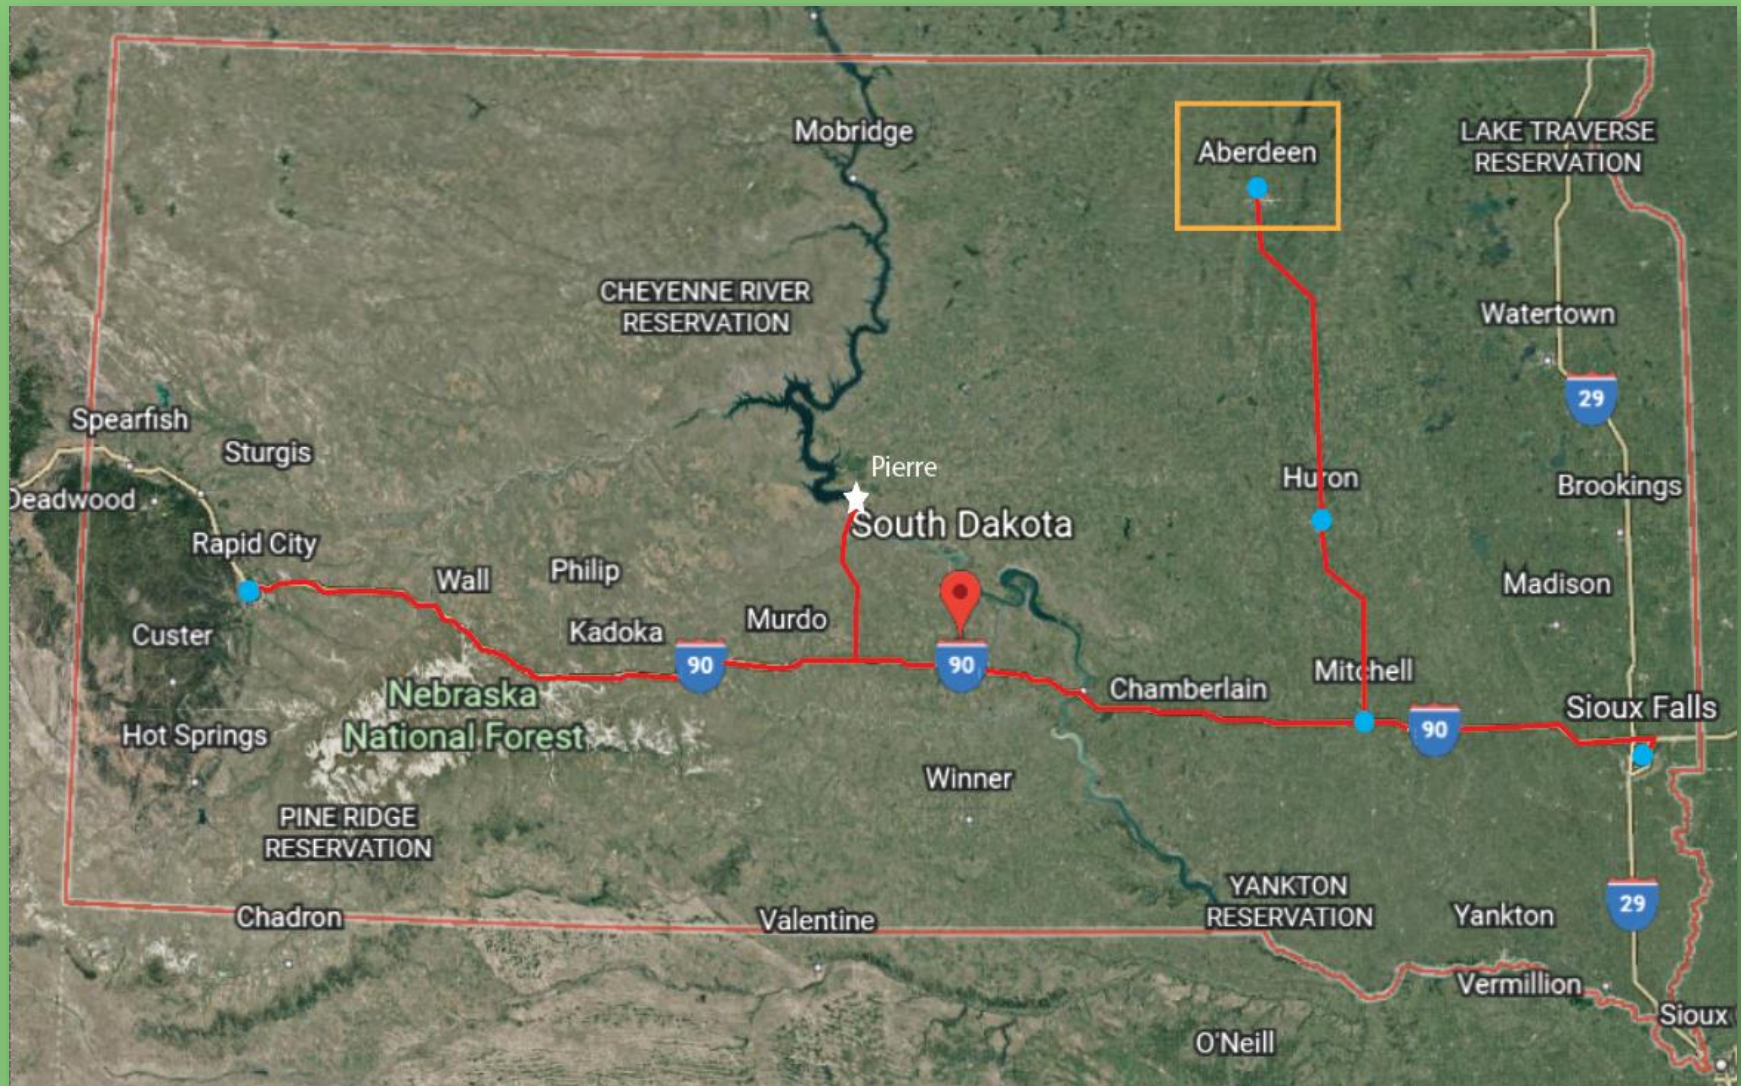

Site Plan

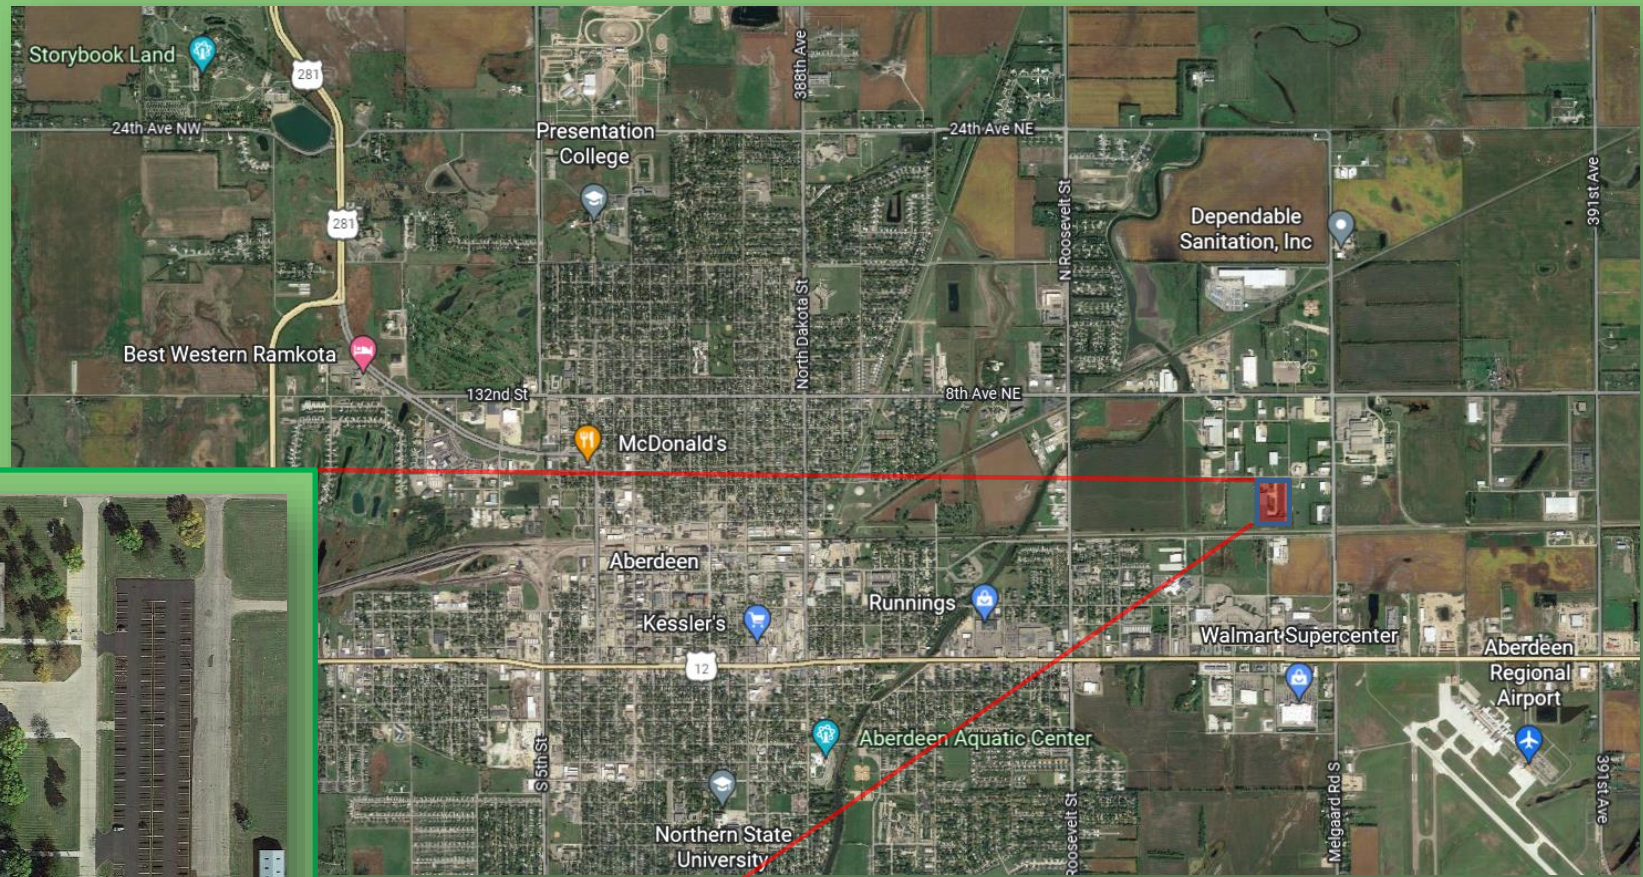

Current Exterior





Current Exterior





Current Interior




Current Interior

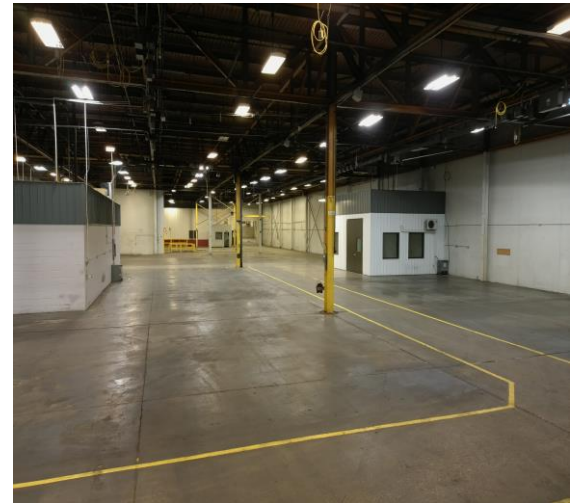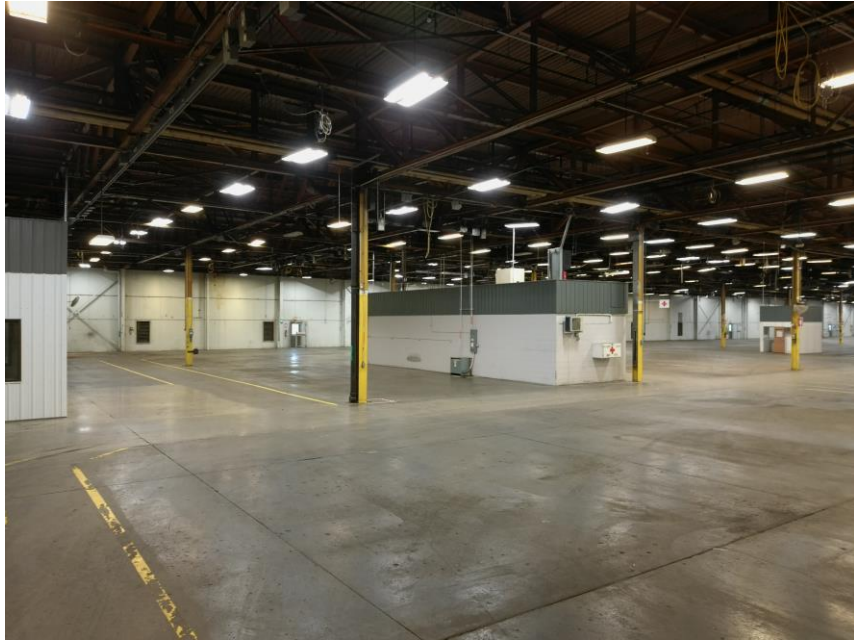

Circulation Plan

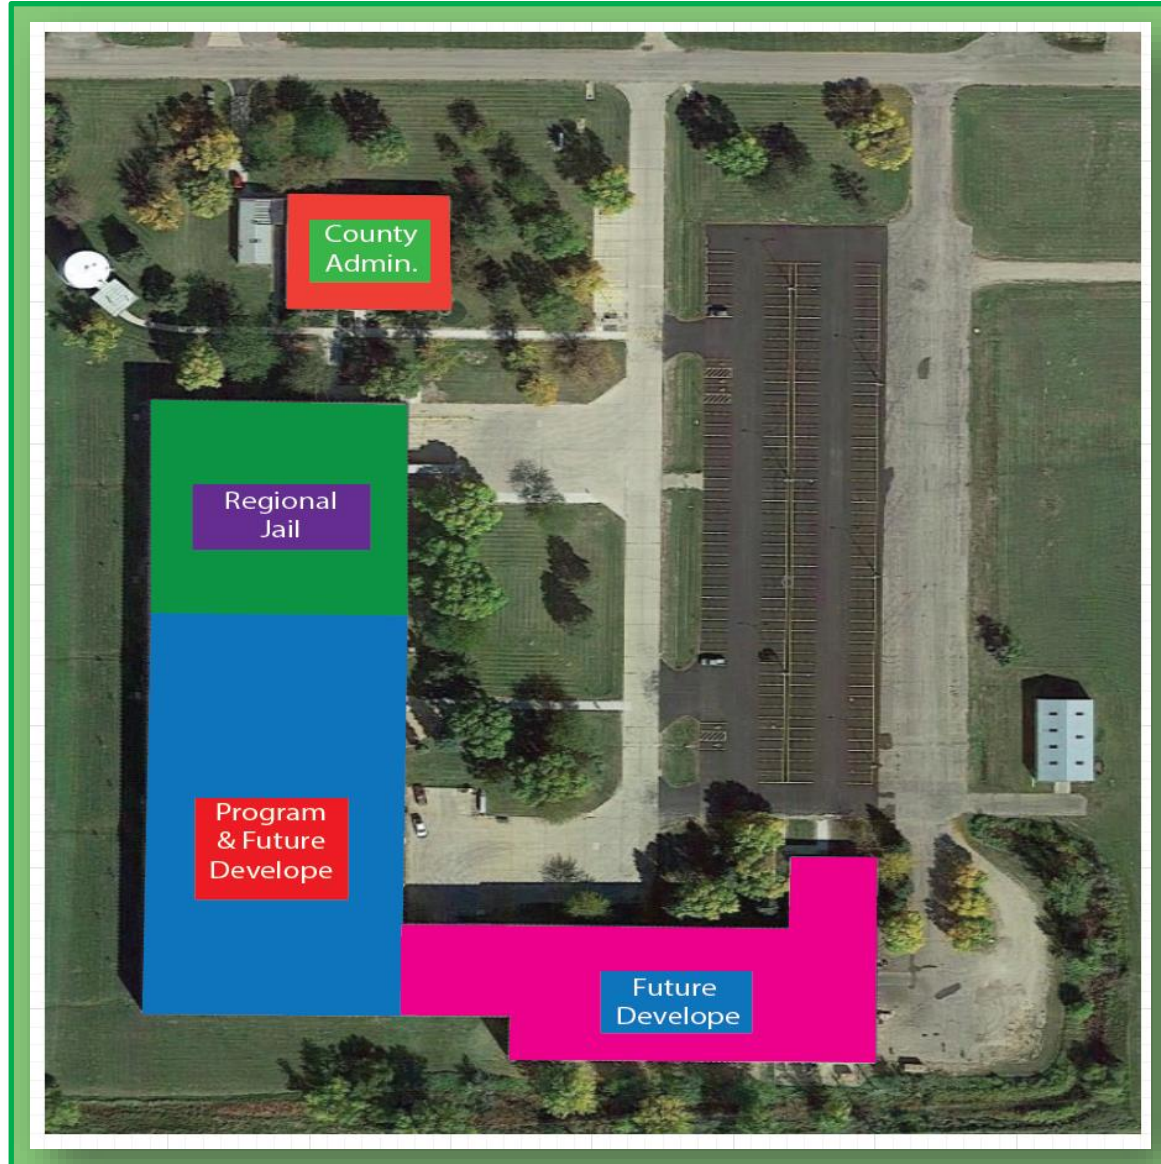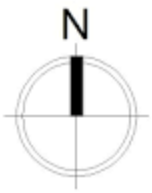

SAFE GUARD PROPOSED DEVELOPMENT ABERDEEN, SOUTH DAKOTA

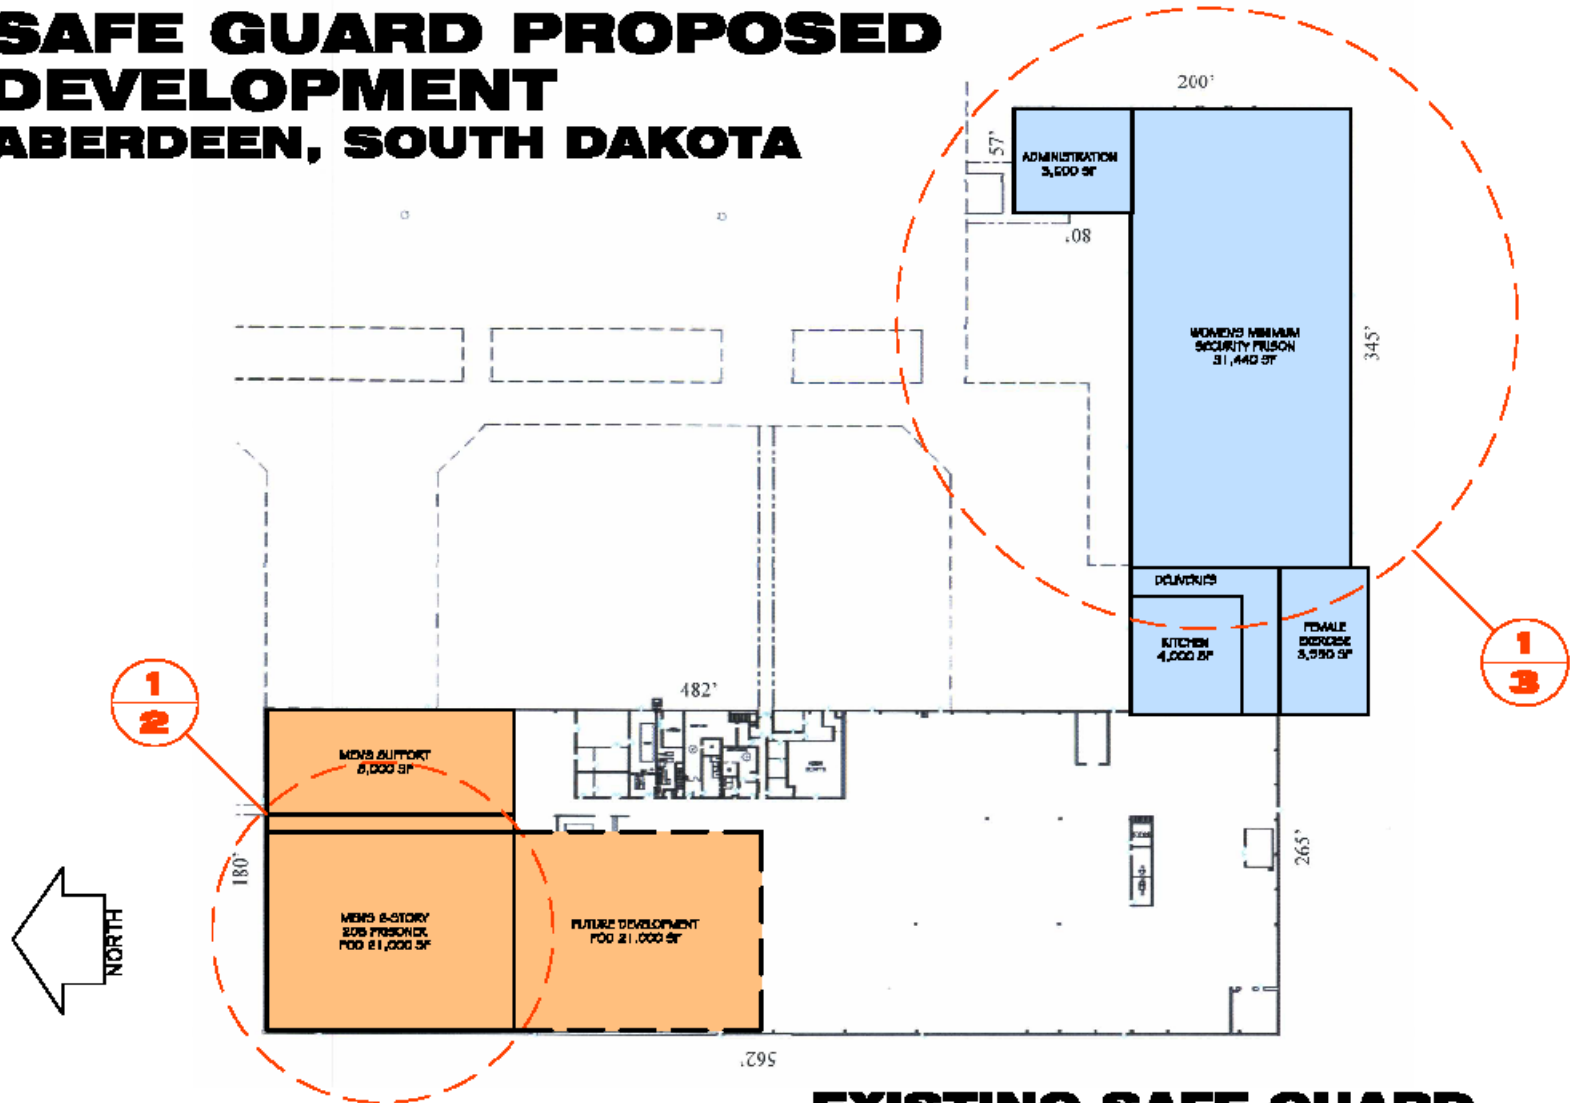


EXISTING SAFE GUARD


SCALE: 1/8" = 1'-0"

6/8/2022

MEN'S 2-STORY 208 PRISONER POD ABERDEEN, SOUTH DAKOTA

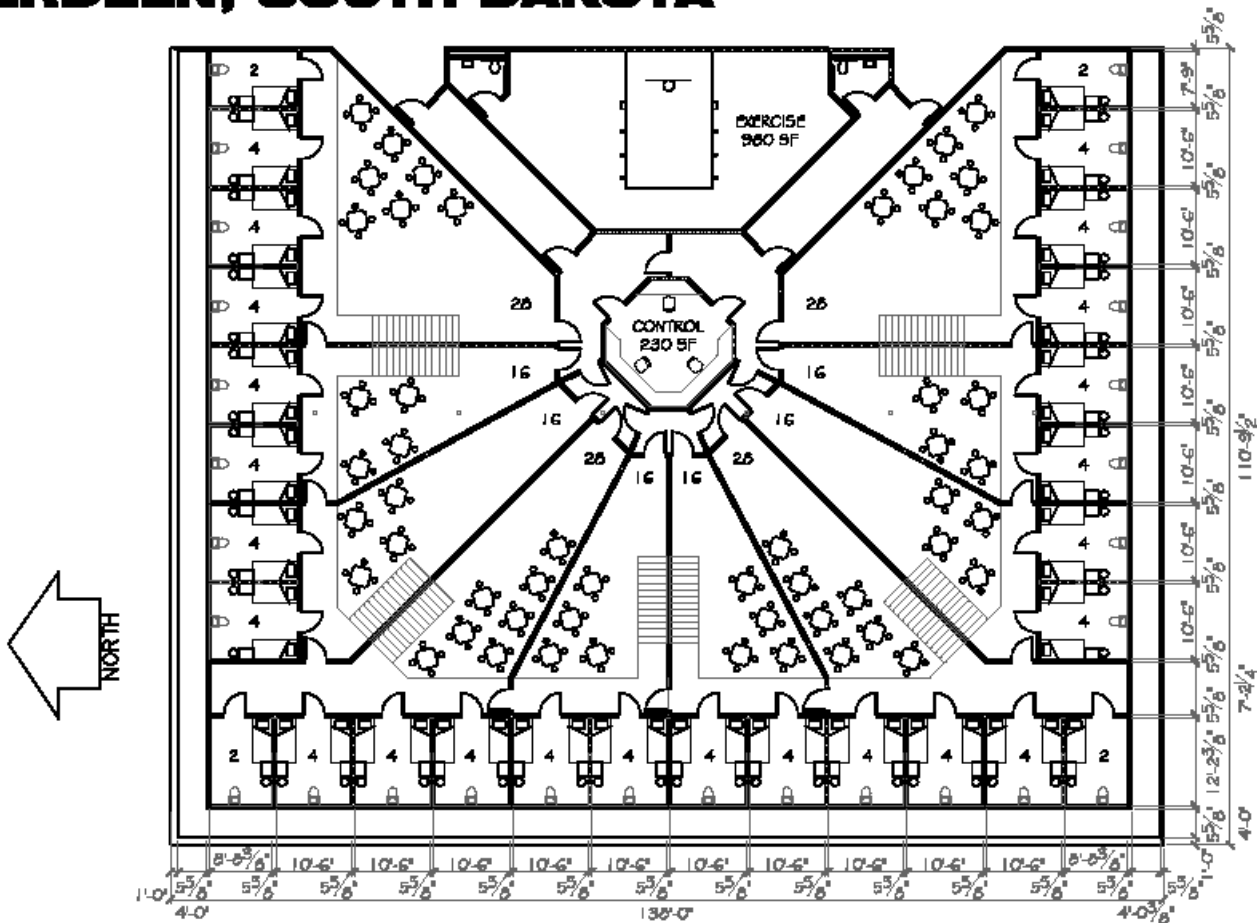

WOMEN'S MINIMUM SECURITY PRISON ABERDEEN, SOUTH DAKOTA

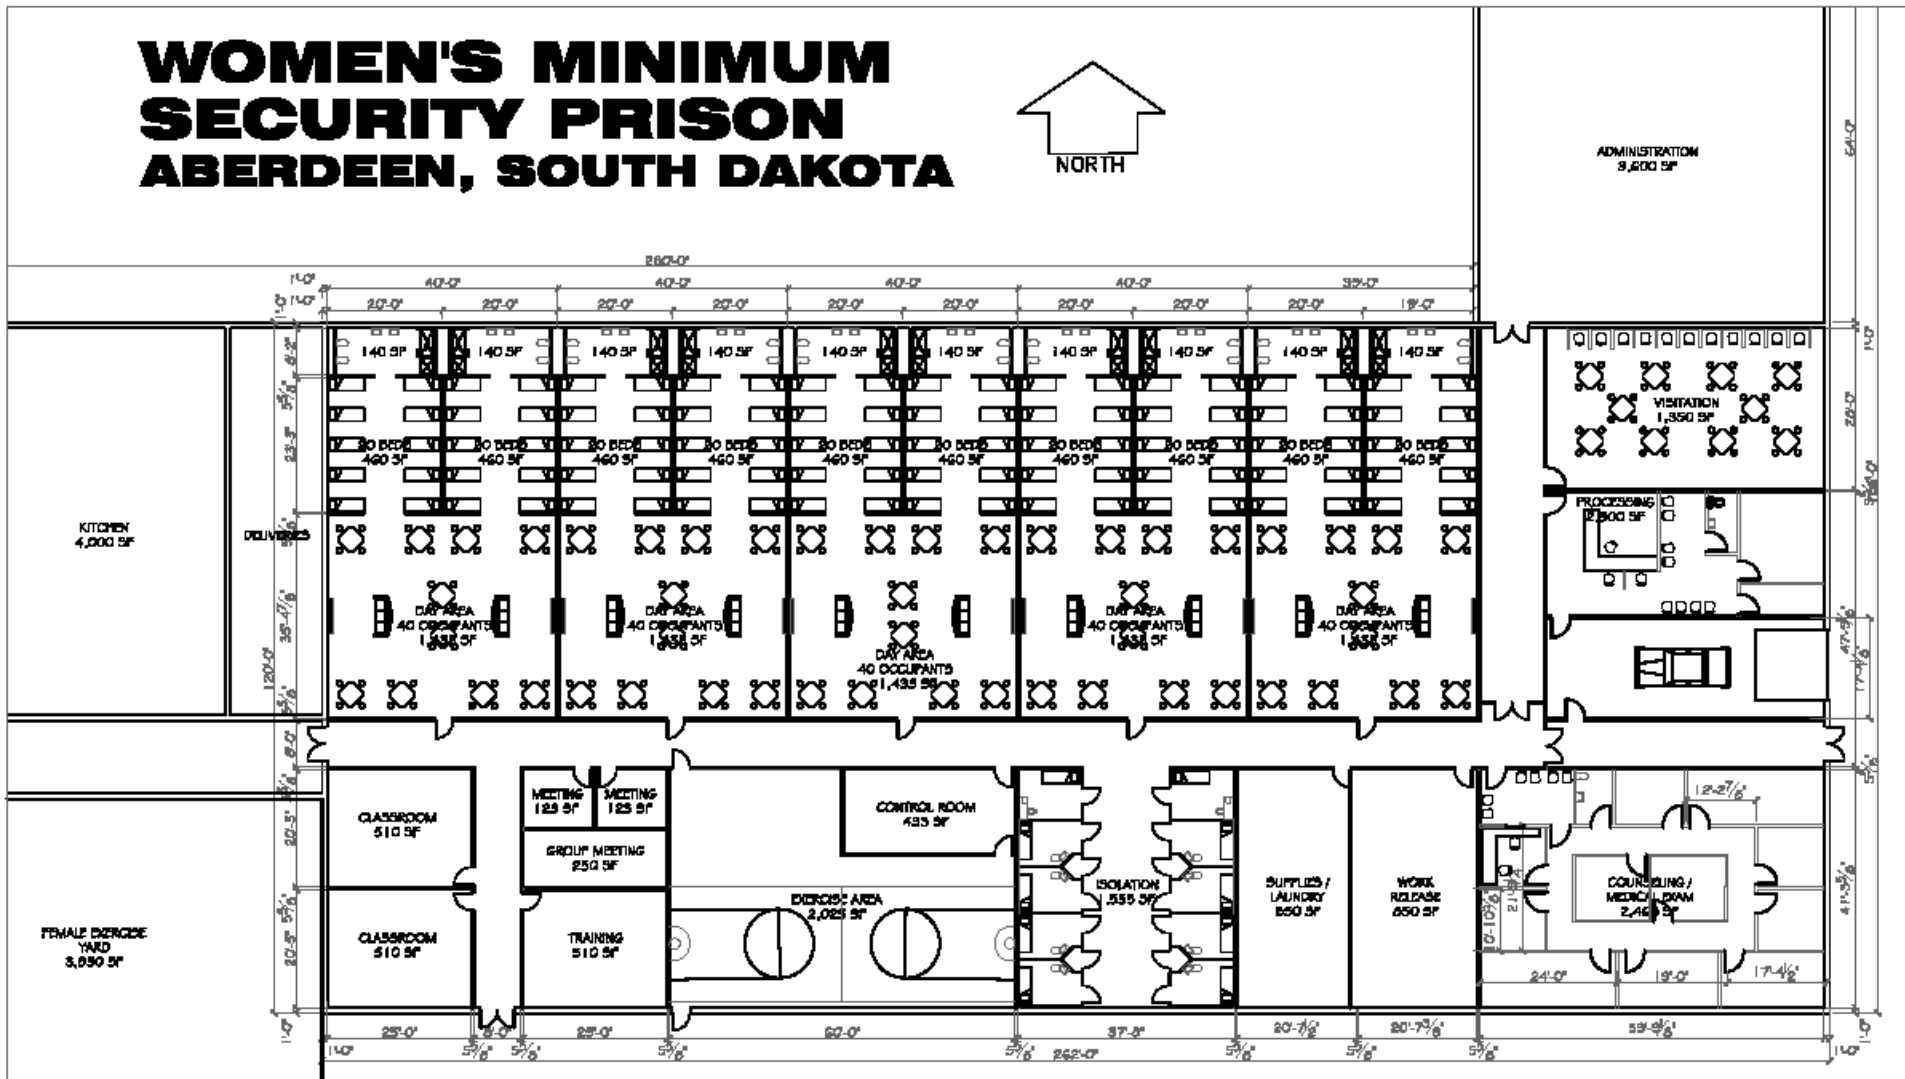

Our Ideas - Visitation



Our Ideas - Dorms



Our Ideas – Day Rooms



Our Ideas – Classrooms/Counselling



Our Ideas – Exercise Room





HKGarchitects.com 605 225 6820 524 S Arch St PO Box 55 Aberdeen, SD 57402